


LEFT ELEVATION
 SCALE: 1/4" = 1'-0"

NOTE: GUTTERS & DOWNSPOUTS ARE REQUIRED FOR ALL LOG BUILDING ROOFS TO KEEP & DIRECT RAIN WATER AWAY FROM YOUR HOME. PROFESSIONAL INSTALLATION IS RECOMMENDED TO INSURE CORRECT PLACEMENT OF GUTTERS & DOWNSPOUTS & DIVERSION OF WATER AWAY FROM YOUR HOME AND FOUNDATION.

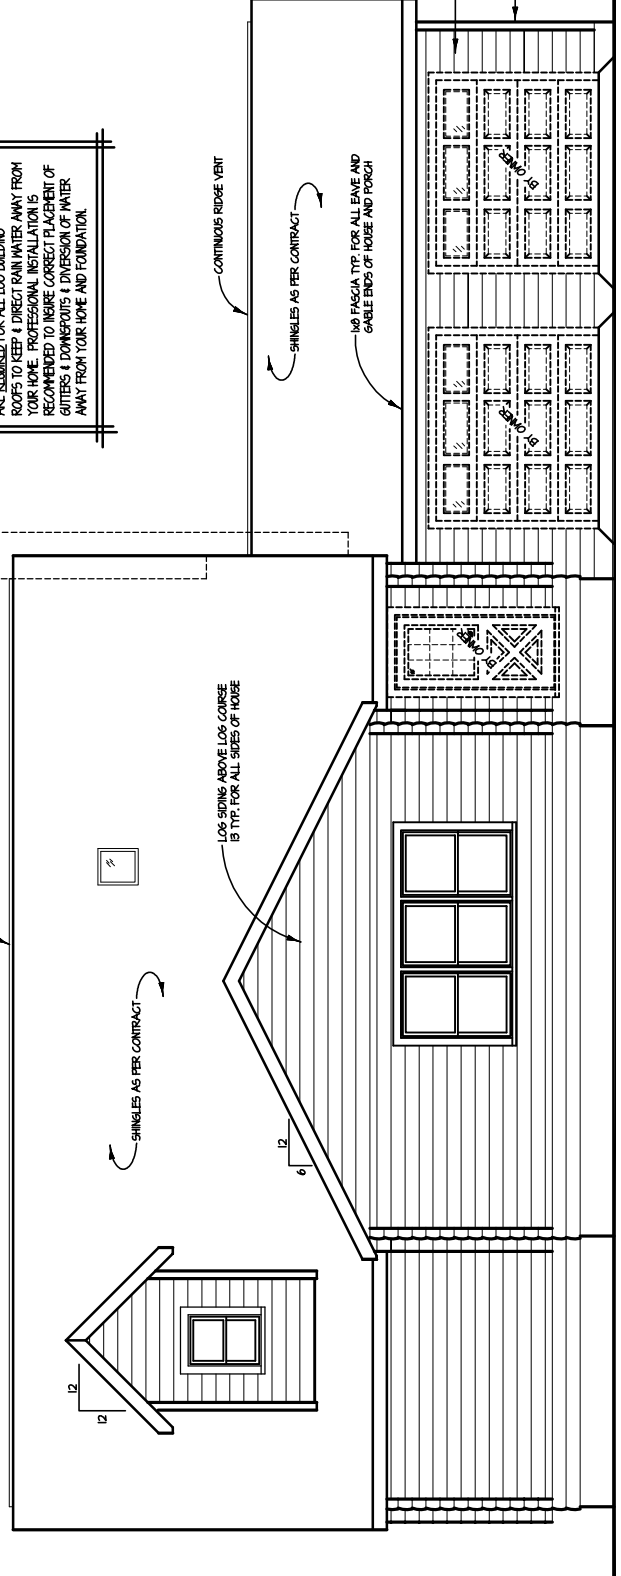

FRONT ELEVATION
 SCALE: 1/4" = 1'-0"

8'-11 1/4" 2ND FLOOR CLG.
 8'-0" 2ND FLR HGT.
 8'-11 1/4" TOP 2ND SUBFLOOR
 8'-1 1/4" 1st FLOOR CLG.
 6'-9 1/4" 1st FLR HGT.
 0'-0" TOP OF 1st SUBFLOOR

ALL WINDOWS ARE PLACED
 TOP OF 11th COURSE
 DOORS PLACED ON SUBFLOOR
 NOTCH 12th COURSE AS NEEDED