




SEAL

© COPYRIGHTED LOG CABIN HOMES LTD. THESE DRAWINGS HAVE NOT BEEN OR WILL NOT BE USED OR REPRODUCED IN WHOLE OR IN PART WITHOUT THE WRITTEN CONSENT OF LOG CABIN HOMES LTD.
 3. DRAWINGS WITH PRELIMINARY WATERMARK DISPLAYED ARE PRELIM.
 2. FIELD CHECK AND VERIFY ANY AND ALL DIMENSIONS.
 1. DO NOT USE ANY KIND OF SCALE OR MEASURING DEVICE ON THESE DRAWINGS.


THE ORIGINAL LOG CABIN HOMES LTD.
 CUSTOM DESIGNED HOME FOR:
Bob Dudy
 Worcester, MA

REVISIONS
 DRAWN BY: AK
 CHECKED BY:
 DATE: 04-04-06
 FILE NAME:
 SHEET NO. **A1b**

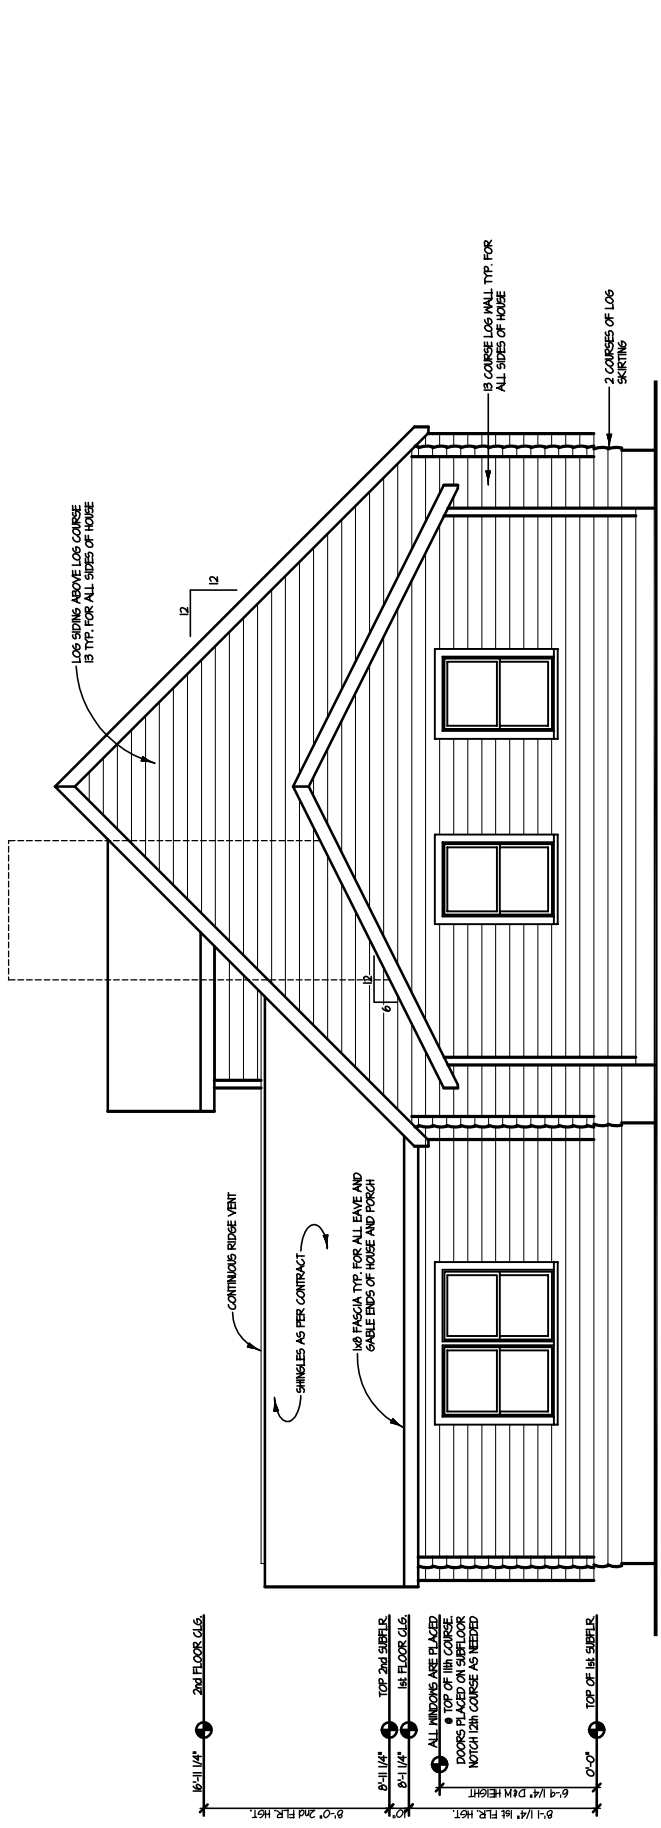

RIGHT ELEVATION
 SCALE: 1/4" = 1'-0"

NOTE: GUTTERS & DOWNSPOUTS ARE REQUIRED FOR ALL LOG BUILDING ROOFS TO KEEP & DIRECT RAIN WATER AWAY FROM YOUR HOME. PROFESSIONAL INSTALLATION IS RECOMMENDED TO INSURE CORRECT PLACEMENT OF GUTTERS & DOWNSPOUTS & DIVERSION OF WATER AWAY FROM YOUR HOME AND FOUNDATION.

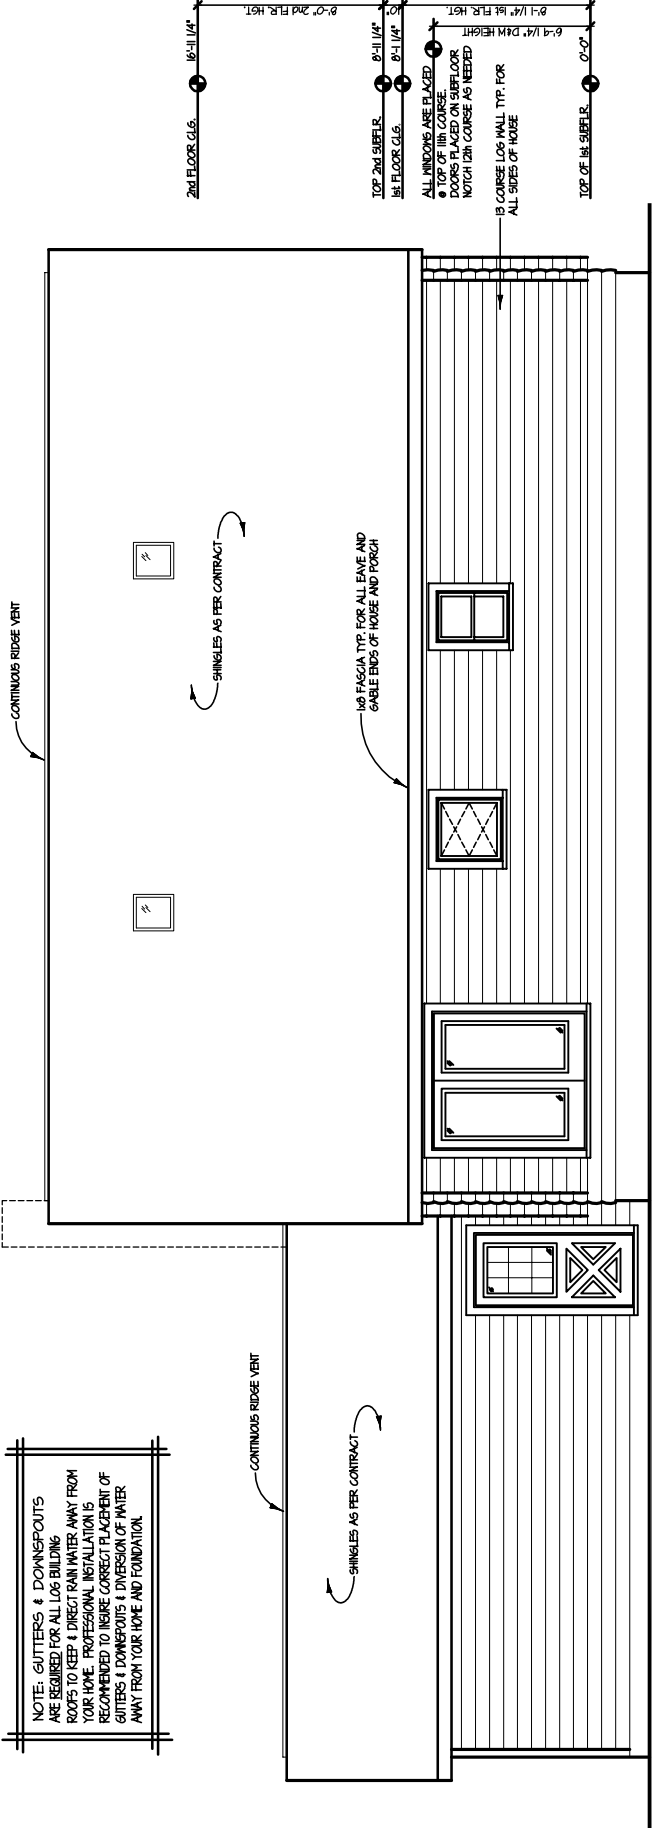

REAR ELEVATION
 SCALE: 1/4" = 1'-0"

