




SEAL

1. DO NOT USE ANY KIND OF SCALE OR MEASURING DEVICE ON THESE DRAWINGS.
 2. FIELD CHECK AND VERIFY ANY AND ALL DIMENSIONS.
 3. DRAWINGS WITH PRELIMINARY WATERMARK DISPLAYED ARE PRELIMINARY AND NOT FOR CONSTRUCTION PURPOSES.
 © THE ORIGINAL LOG CABIN HOMES LTD. THESE DRAWINGS HAVE NOT BEEN OR APPROVED IN WHOLE OR IN PART WITHOUT THE WRITTEN CONSENT OF LOG CABIN HOMES LTD.

THE ORIGINAL LOG CABIN HOMES LTD.
 CUSTOM DESIGNED HOME FOR:
Bob Dudy
 Worcester, MA

REVISIONS

DRAWN BY: AK
 CHECKED BY:
 DATE: 04-04-06
 FILE NAME:
 SHEET NO. **A21b**

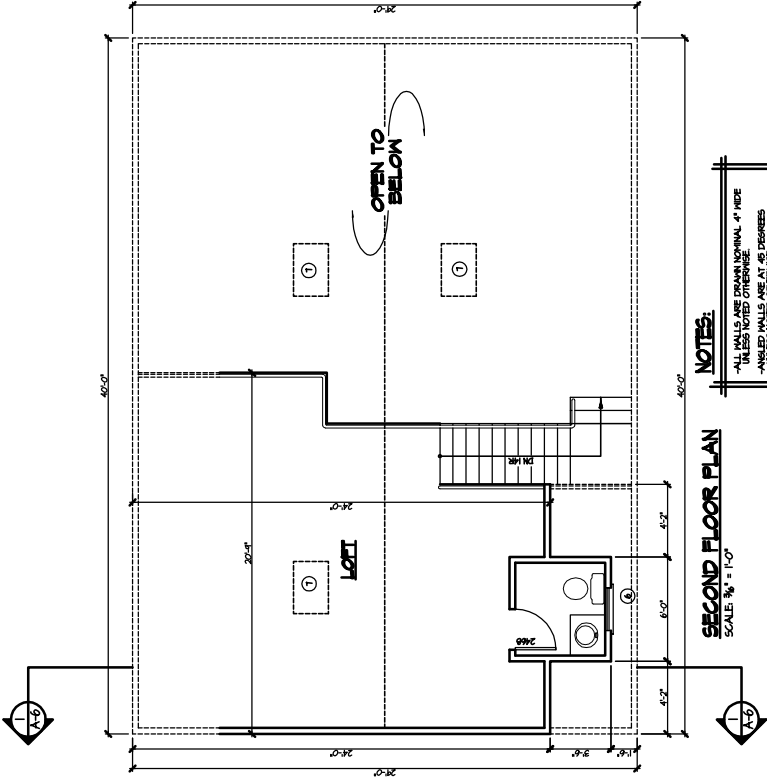

NOTES:

- ALL WALLS ARE FRAMING NOMINAL 4" PINE UNLESS NOTED OTHERWISE
- ANGLED WALLS ARE AS SHOWN UNLESS NOTED OTHERWISE
- ALL STAIRS 1 HANDRAIL BY OWNER
- LOADBEARING WALLS AND POINT LOADS ARE INDICATED BY HATCHING
- DO NOT REMOVE OR ALTER ANY WALLS FOR CASING AND FRAMING TO BE TO BE IN ACCORDANCE WITH STATE AND LOCAL CODES IS THE RESPONSIBILITY OF THE OWNER
- PROVIDE APPROPRIATE SOLID BEAMS UNDER ALL GROUND CONTACT POINTS TO POINT LOADS
- ALL INTERIOR AND EXTERIOR LOG CONTACT POINTS SHALL BE COVERED OR LESS OTHERWISE NOTED ON THE PLANS

SECOND FLOOR PLAN
 SCALE: 3/8" = 1'-0"